




SQUARE FOOTAGE	
HEATED AREAS:	
FIRST FLOOR	1958
SECOND FLOOR	935
HEATED TOTAL	2893
UNHEATED AREAS:	
DECK/PORCH AREA	761
BASEMENT	1958

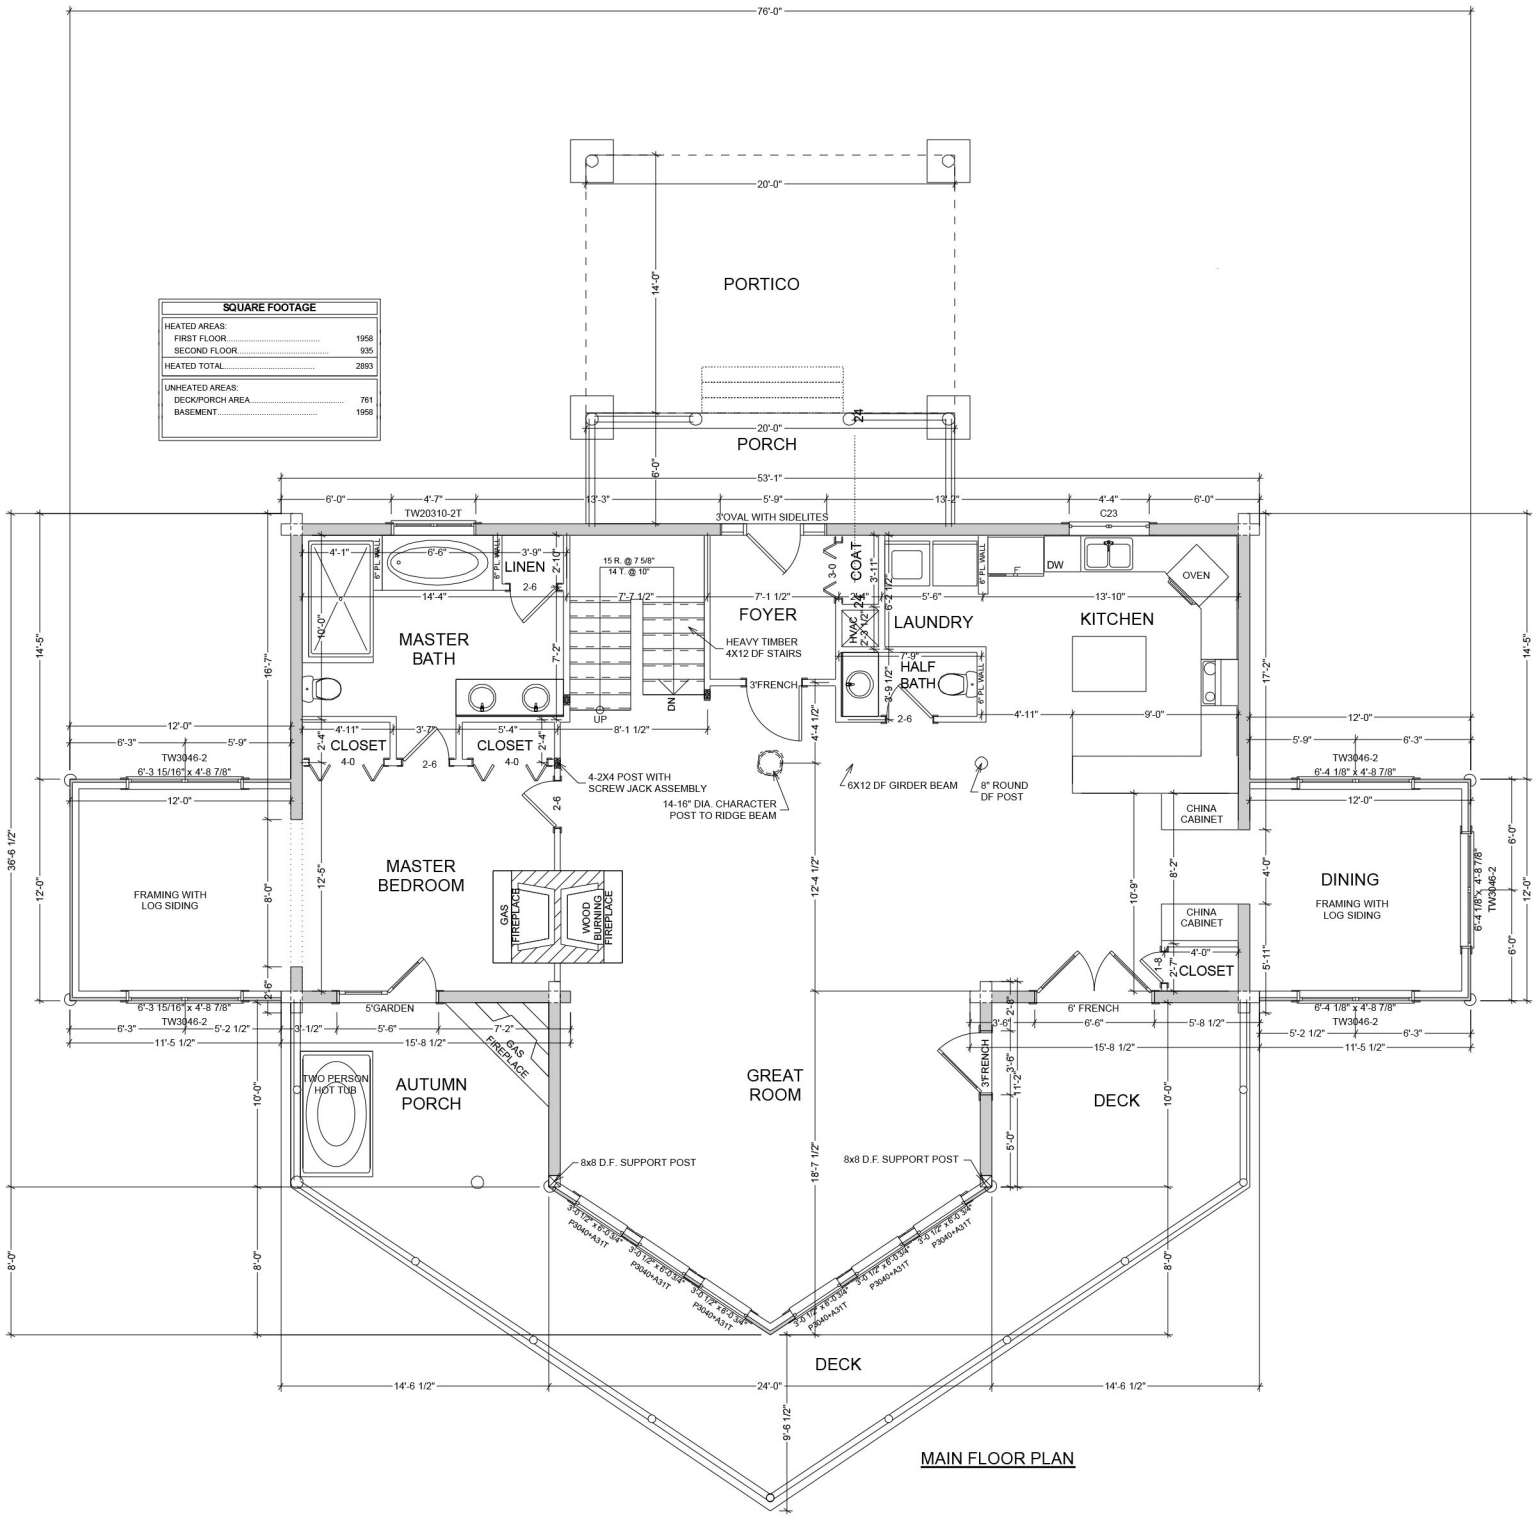


MAIN FLOOR PLAN

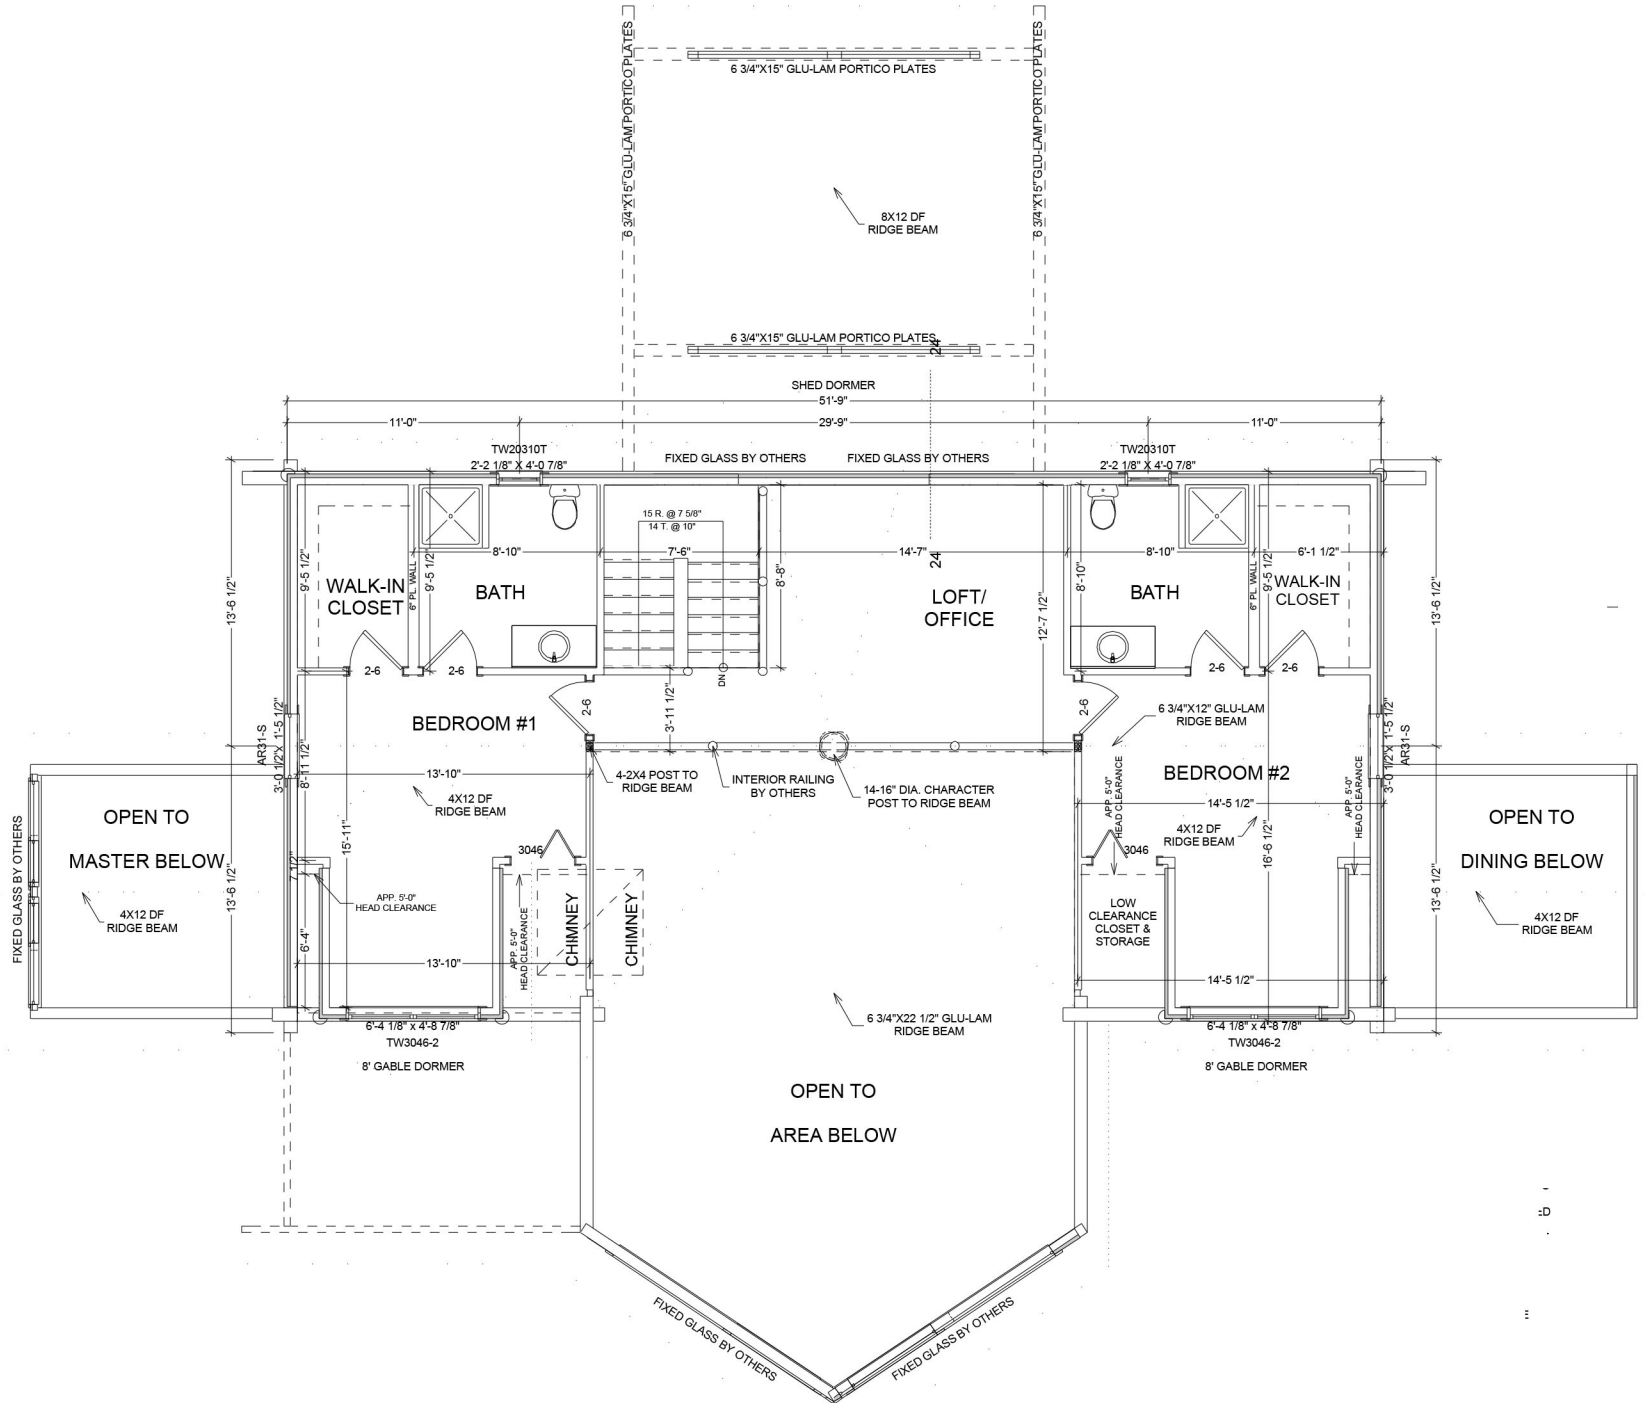

SECOND FLOOR PLAN

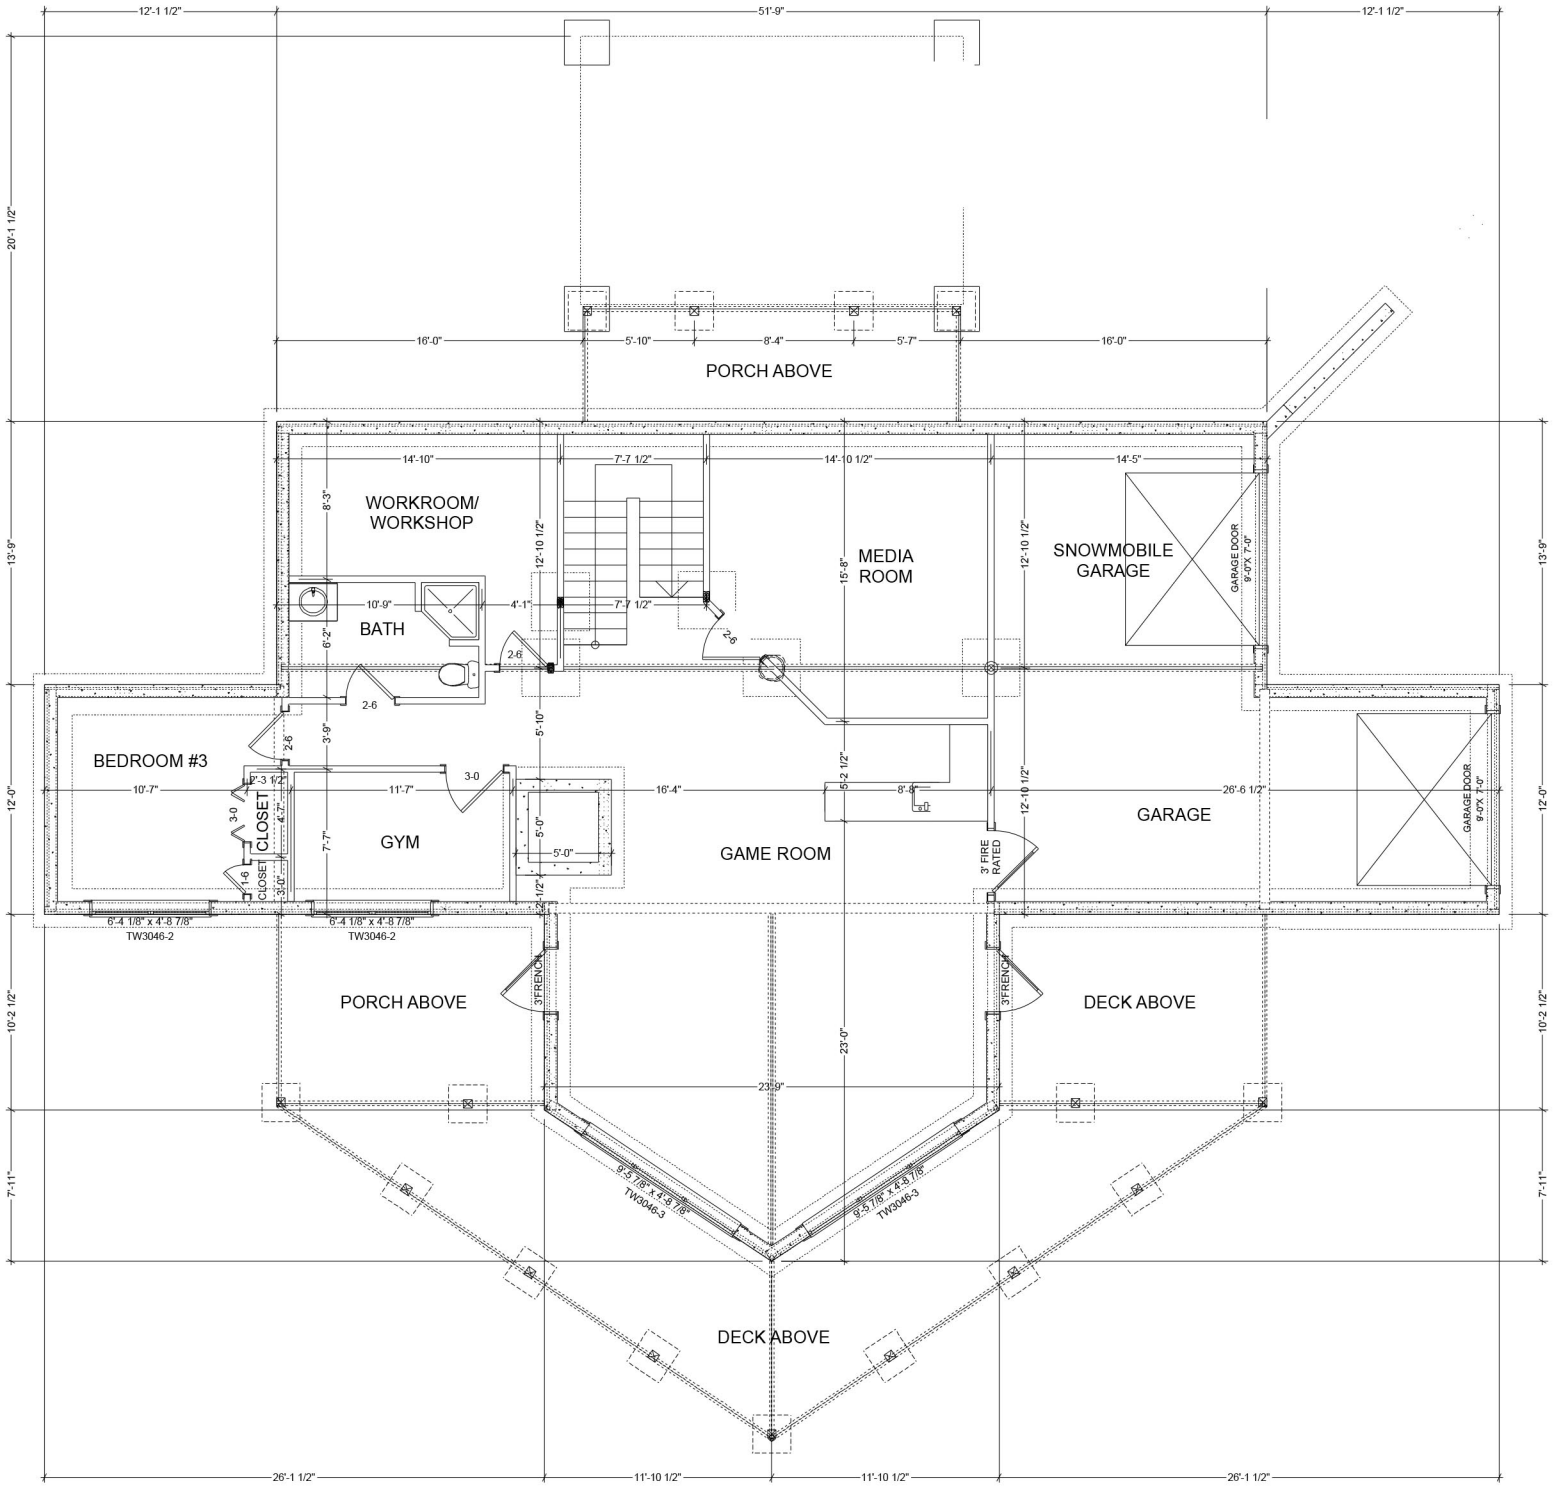


LOWER LEVEL PLAN

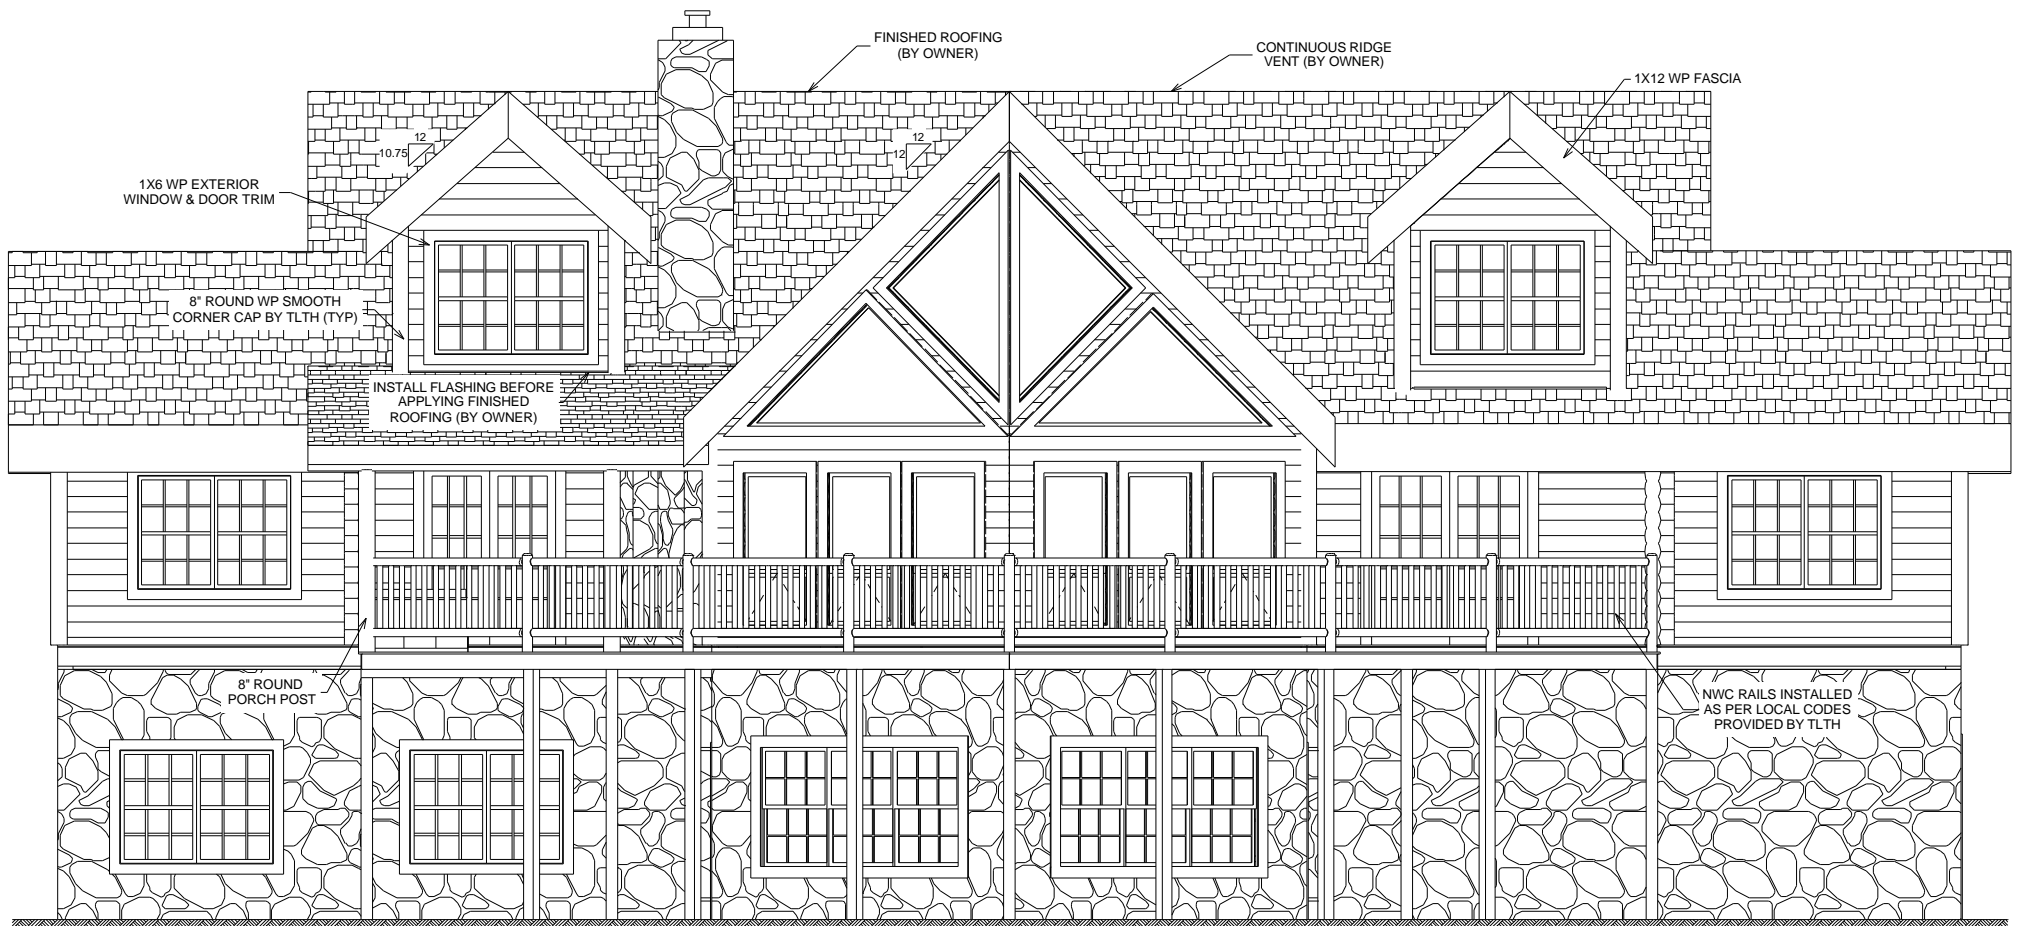


MIKE & MARJIE EVANS
 14C 8" R (DD) LOG
 SADDLENOTCH CORNERS
 CARPER-28105
 10/28/08-MESB
 12/30/08-TH

FRONT ELEVATION

NOTE: GRADE CONDITIONS TO
 BE VERIFIED ON SITE

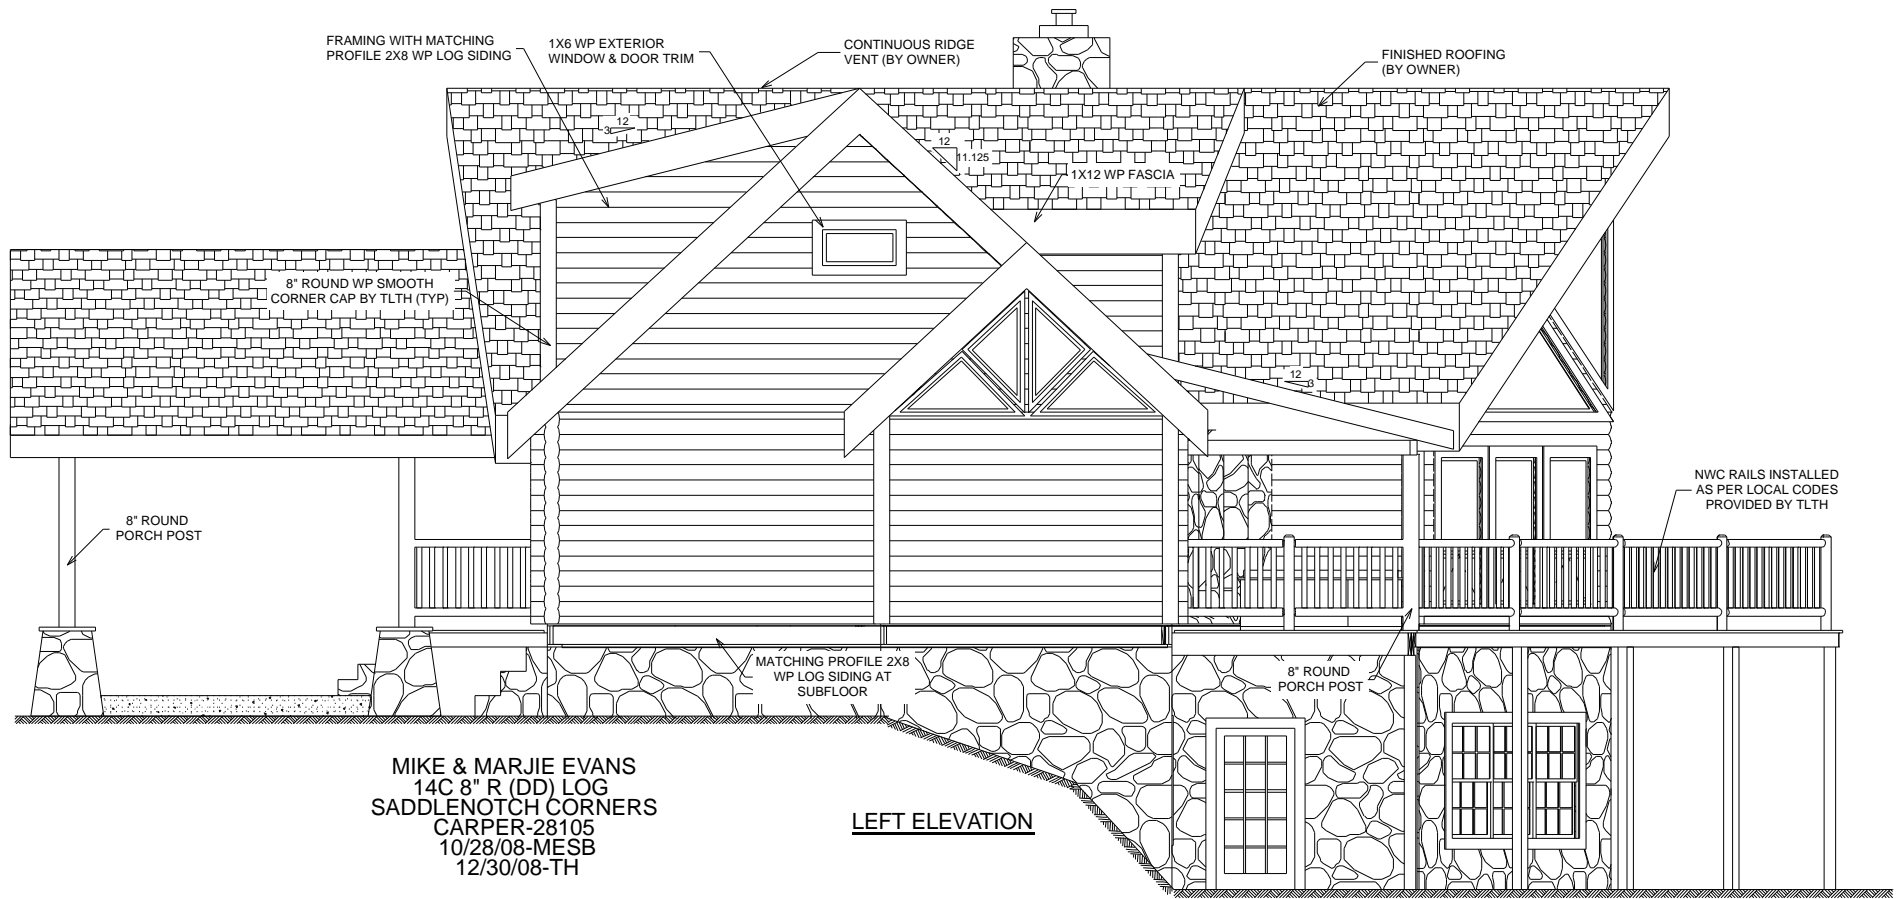


NOTE: GRADE CONDITIONS TO BE VERIFIED ON SITE

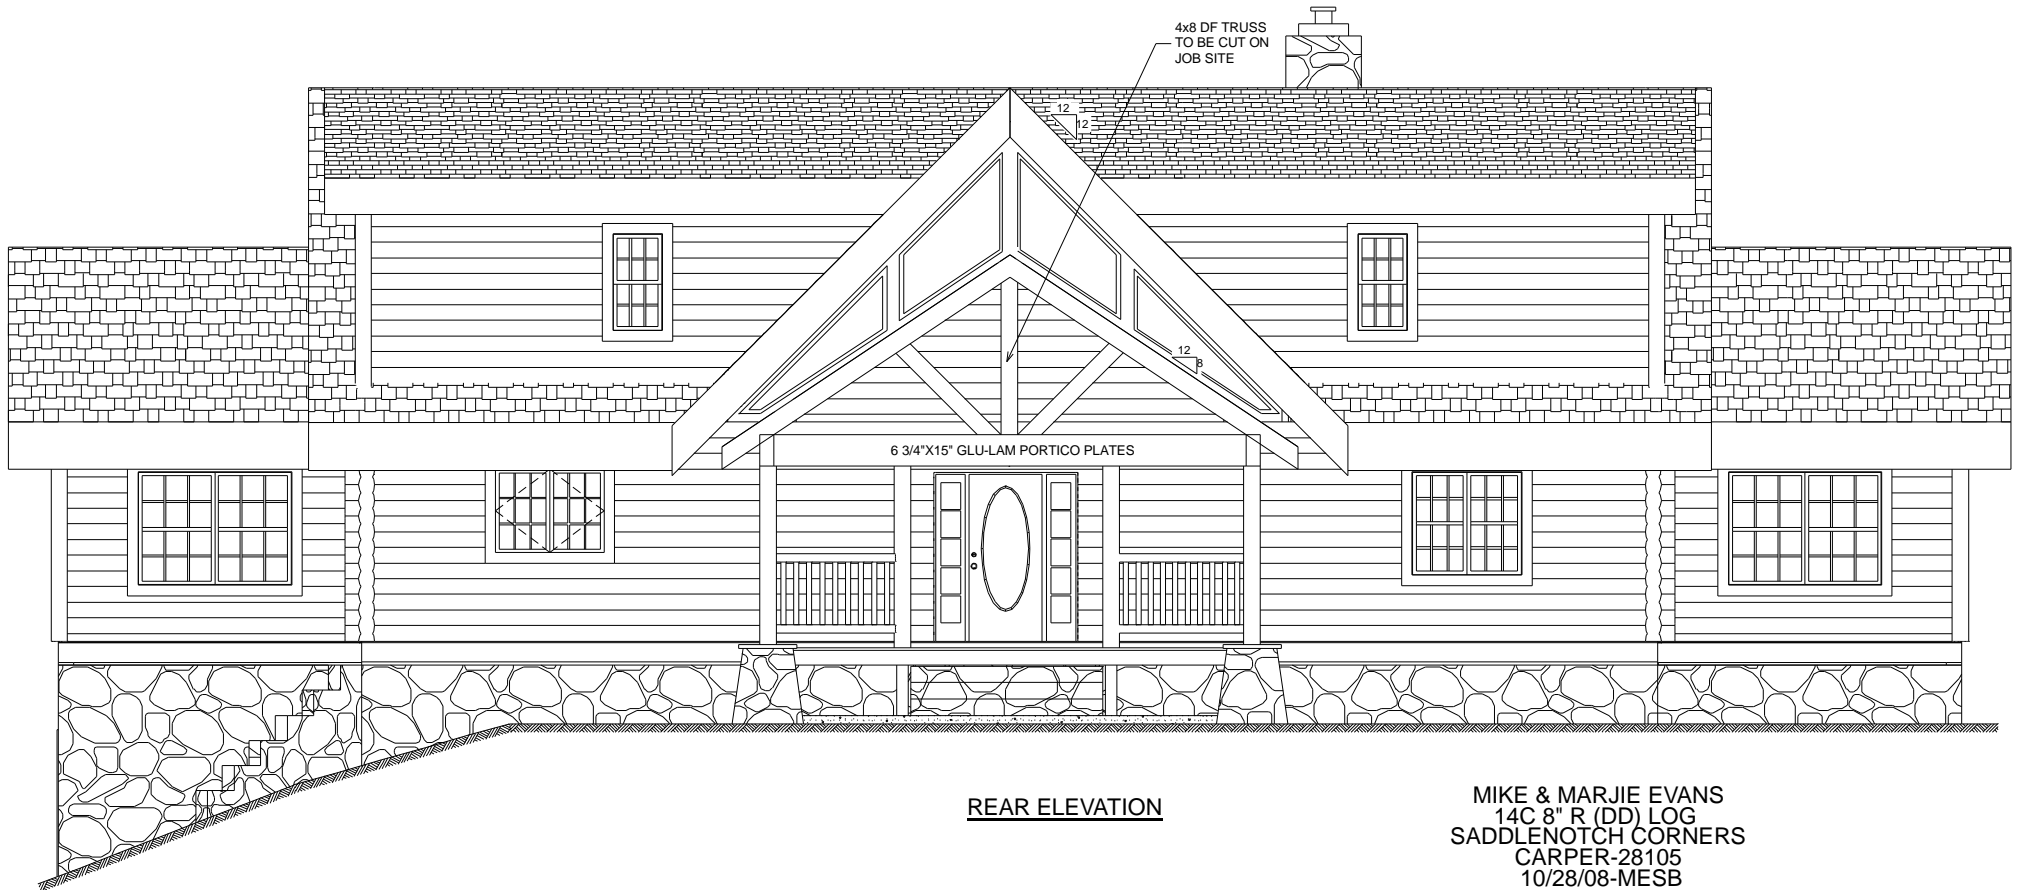

REAR ELEVATION

MIKE & MARJIE EVANS
14C 8" R (DD) LOG
SADDLENOTCH CORNERS
CARPER-28105
10/28/08-MESB
12/30/08-TH

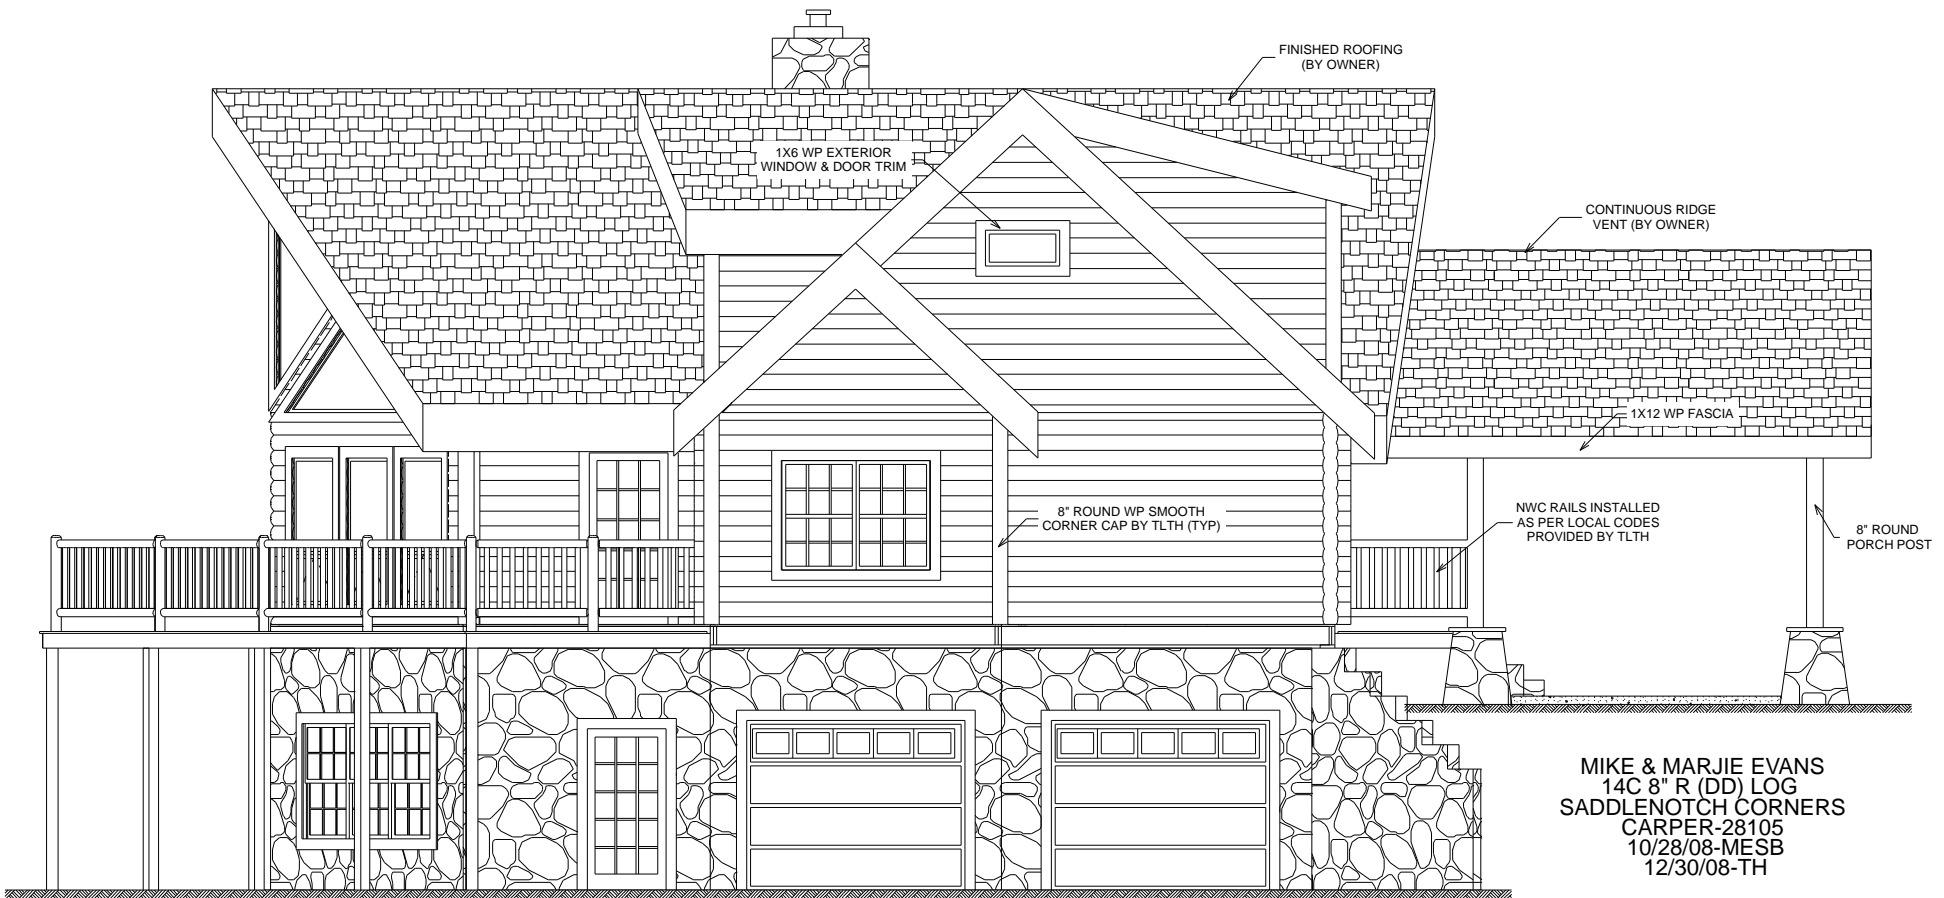

MIKE & MARJIE EVANS
 14C 8" R (DD) LOG
 SADDLENOTCH CORNERS
 CARPER-28105
 10/28/08-MESB
 12/30/08-TH

RIGHT ELEVATION

NOTE: GRADE CONDITIONS TO
 BE VERIFIED ON SITE